


1. Unidades externas
2. Kit de drenaje
3. Kit válvulas y filtros
4. Kit exogel
5. Cajas de conexiones
6. Centralita cascada
7. Sonda externa
8. Gateway + Sensys
9. Depósito de inercia
10. Depósito ACS
11. Sonda T10
12. Sonda depósito de inercia
13. Sonda depósito ACS
14. Válvula mezcladora
15. Expansión
16. Llenado
17. Válvula de 3 vías
18. Válvulas antirretorno

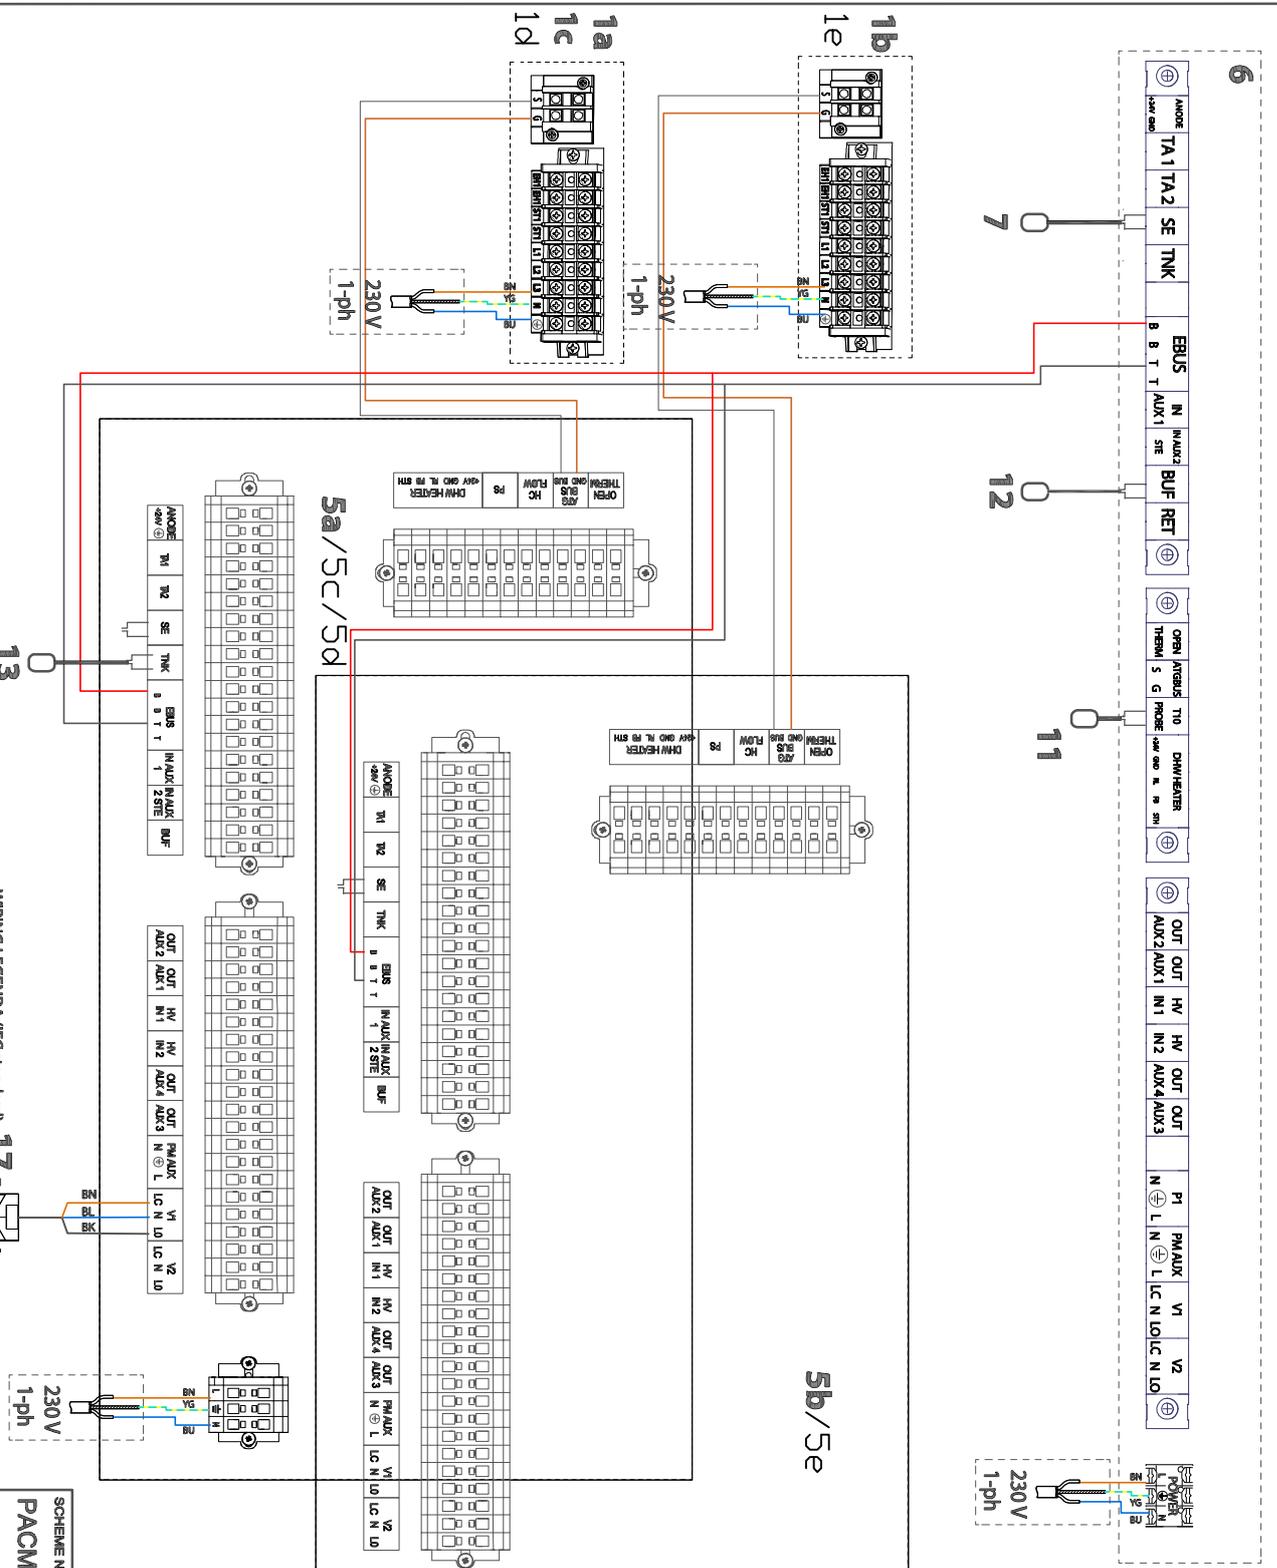

- This schematic is for example only and does not replace design by a qualified technician.
 - The final schematic must be prepared respecting all the laws, norms and decrees in force, in order to facilitate a correct installation in compliance with the rule of the art.
 - For the proper functioning of all system components, follow the instructions in the design, installation and user manuals provided by the manufacturer.
 - This outline may be amended by the Ariston Group at any time without prior notice.

WIRING LEGENDA (IEC standard)

- BN Brown (L1)
- BK Black (L2)
- GY Grey (L3)
- BU Blue (N)
- YG yellow green (PE)

SCHEME NAME		PACMAN 4 CASCADE - POCKET	
CLASSIFICATION			
DATE	REV./SCHEME	PAGE	
05/23	1 Electric	2/2	